



# TENNIS COURT DIAGRAM

**TRUE PLANE  
SLOPE  
REQUIREMENTS:**

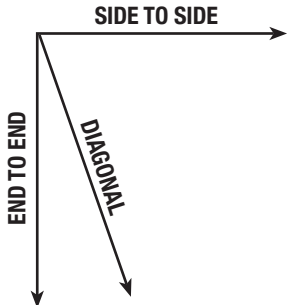

1" IN 20' TO 1" IN 30'  
FAST DRY COURTS

1% MAXIMUM  
HARD COURTS

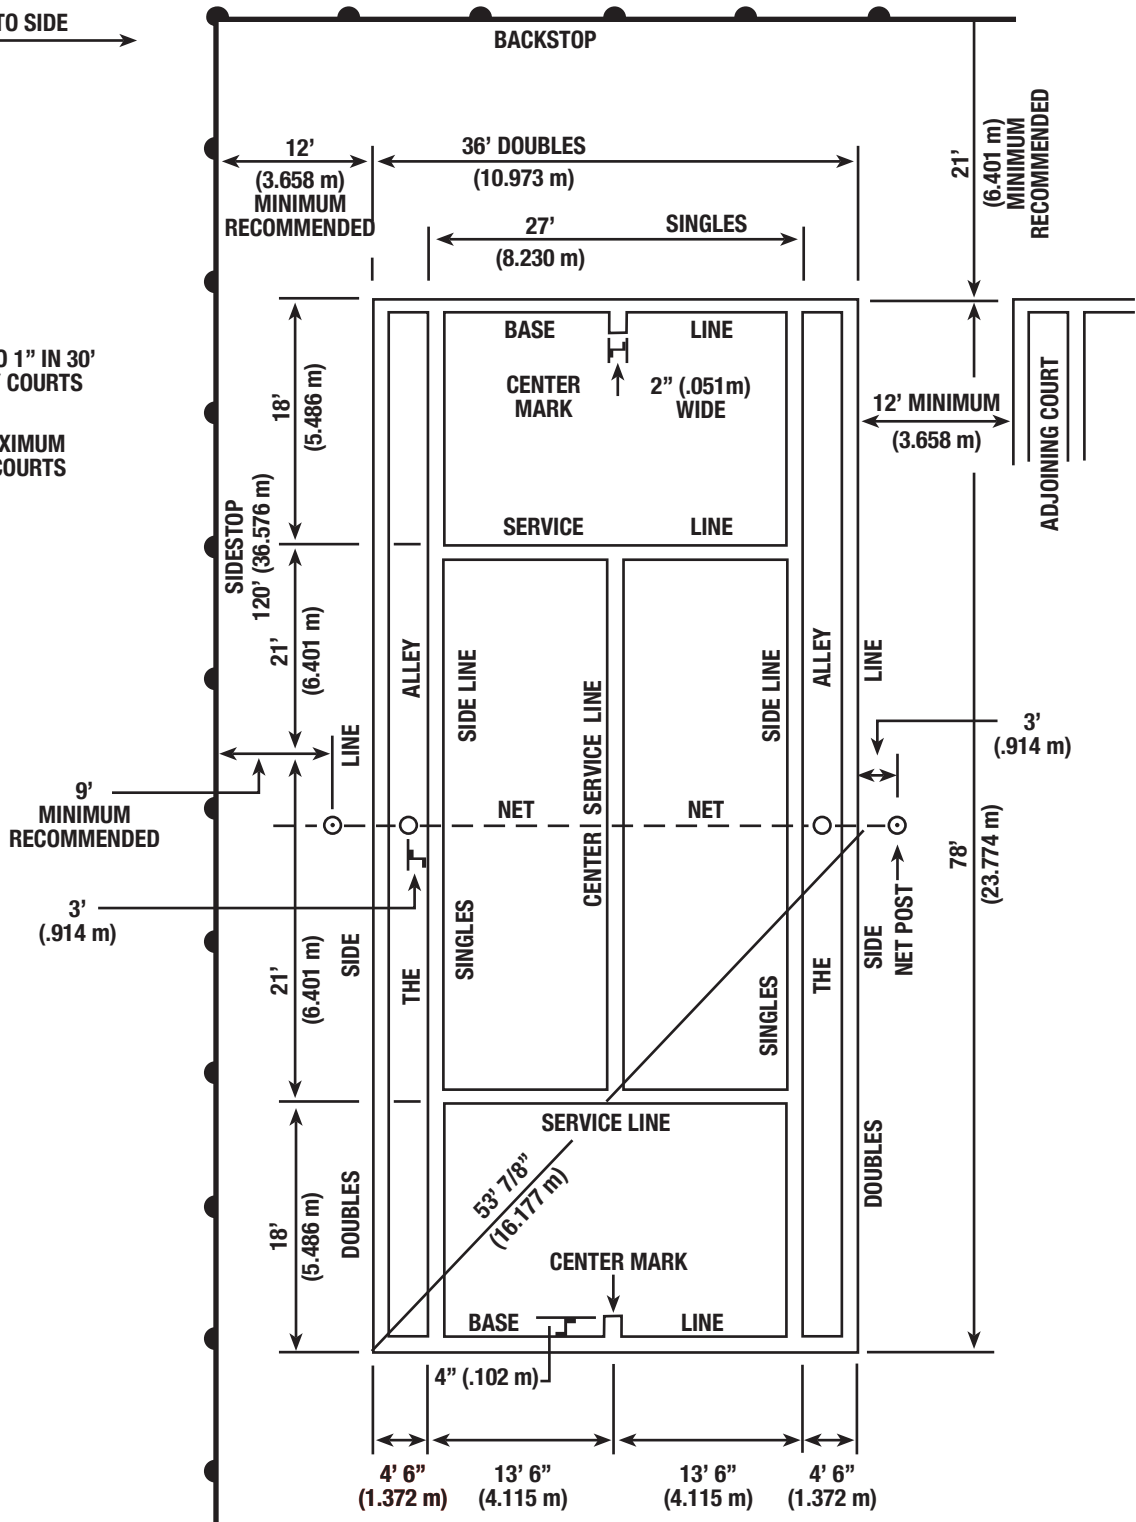

○ MARKER FOR SINGLE STICKS  
OR SINGLE NET POSTS

LINE WIDTH: 2" SCM  
4" 10 CM

NOTE: BASE LINES CAN BE 4" WIDE